


SITE PLAN OF ERF 61611 CAPE TOWN AT WETTON

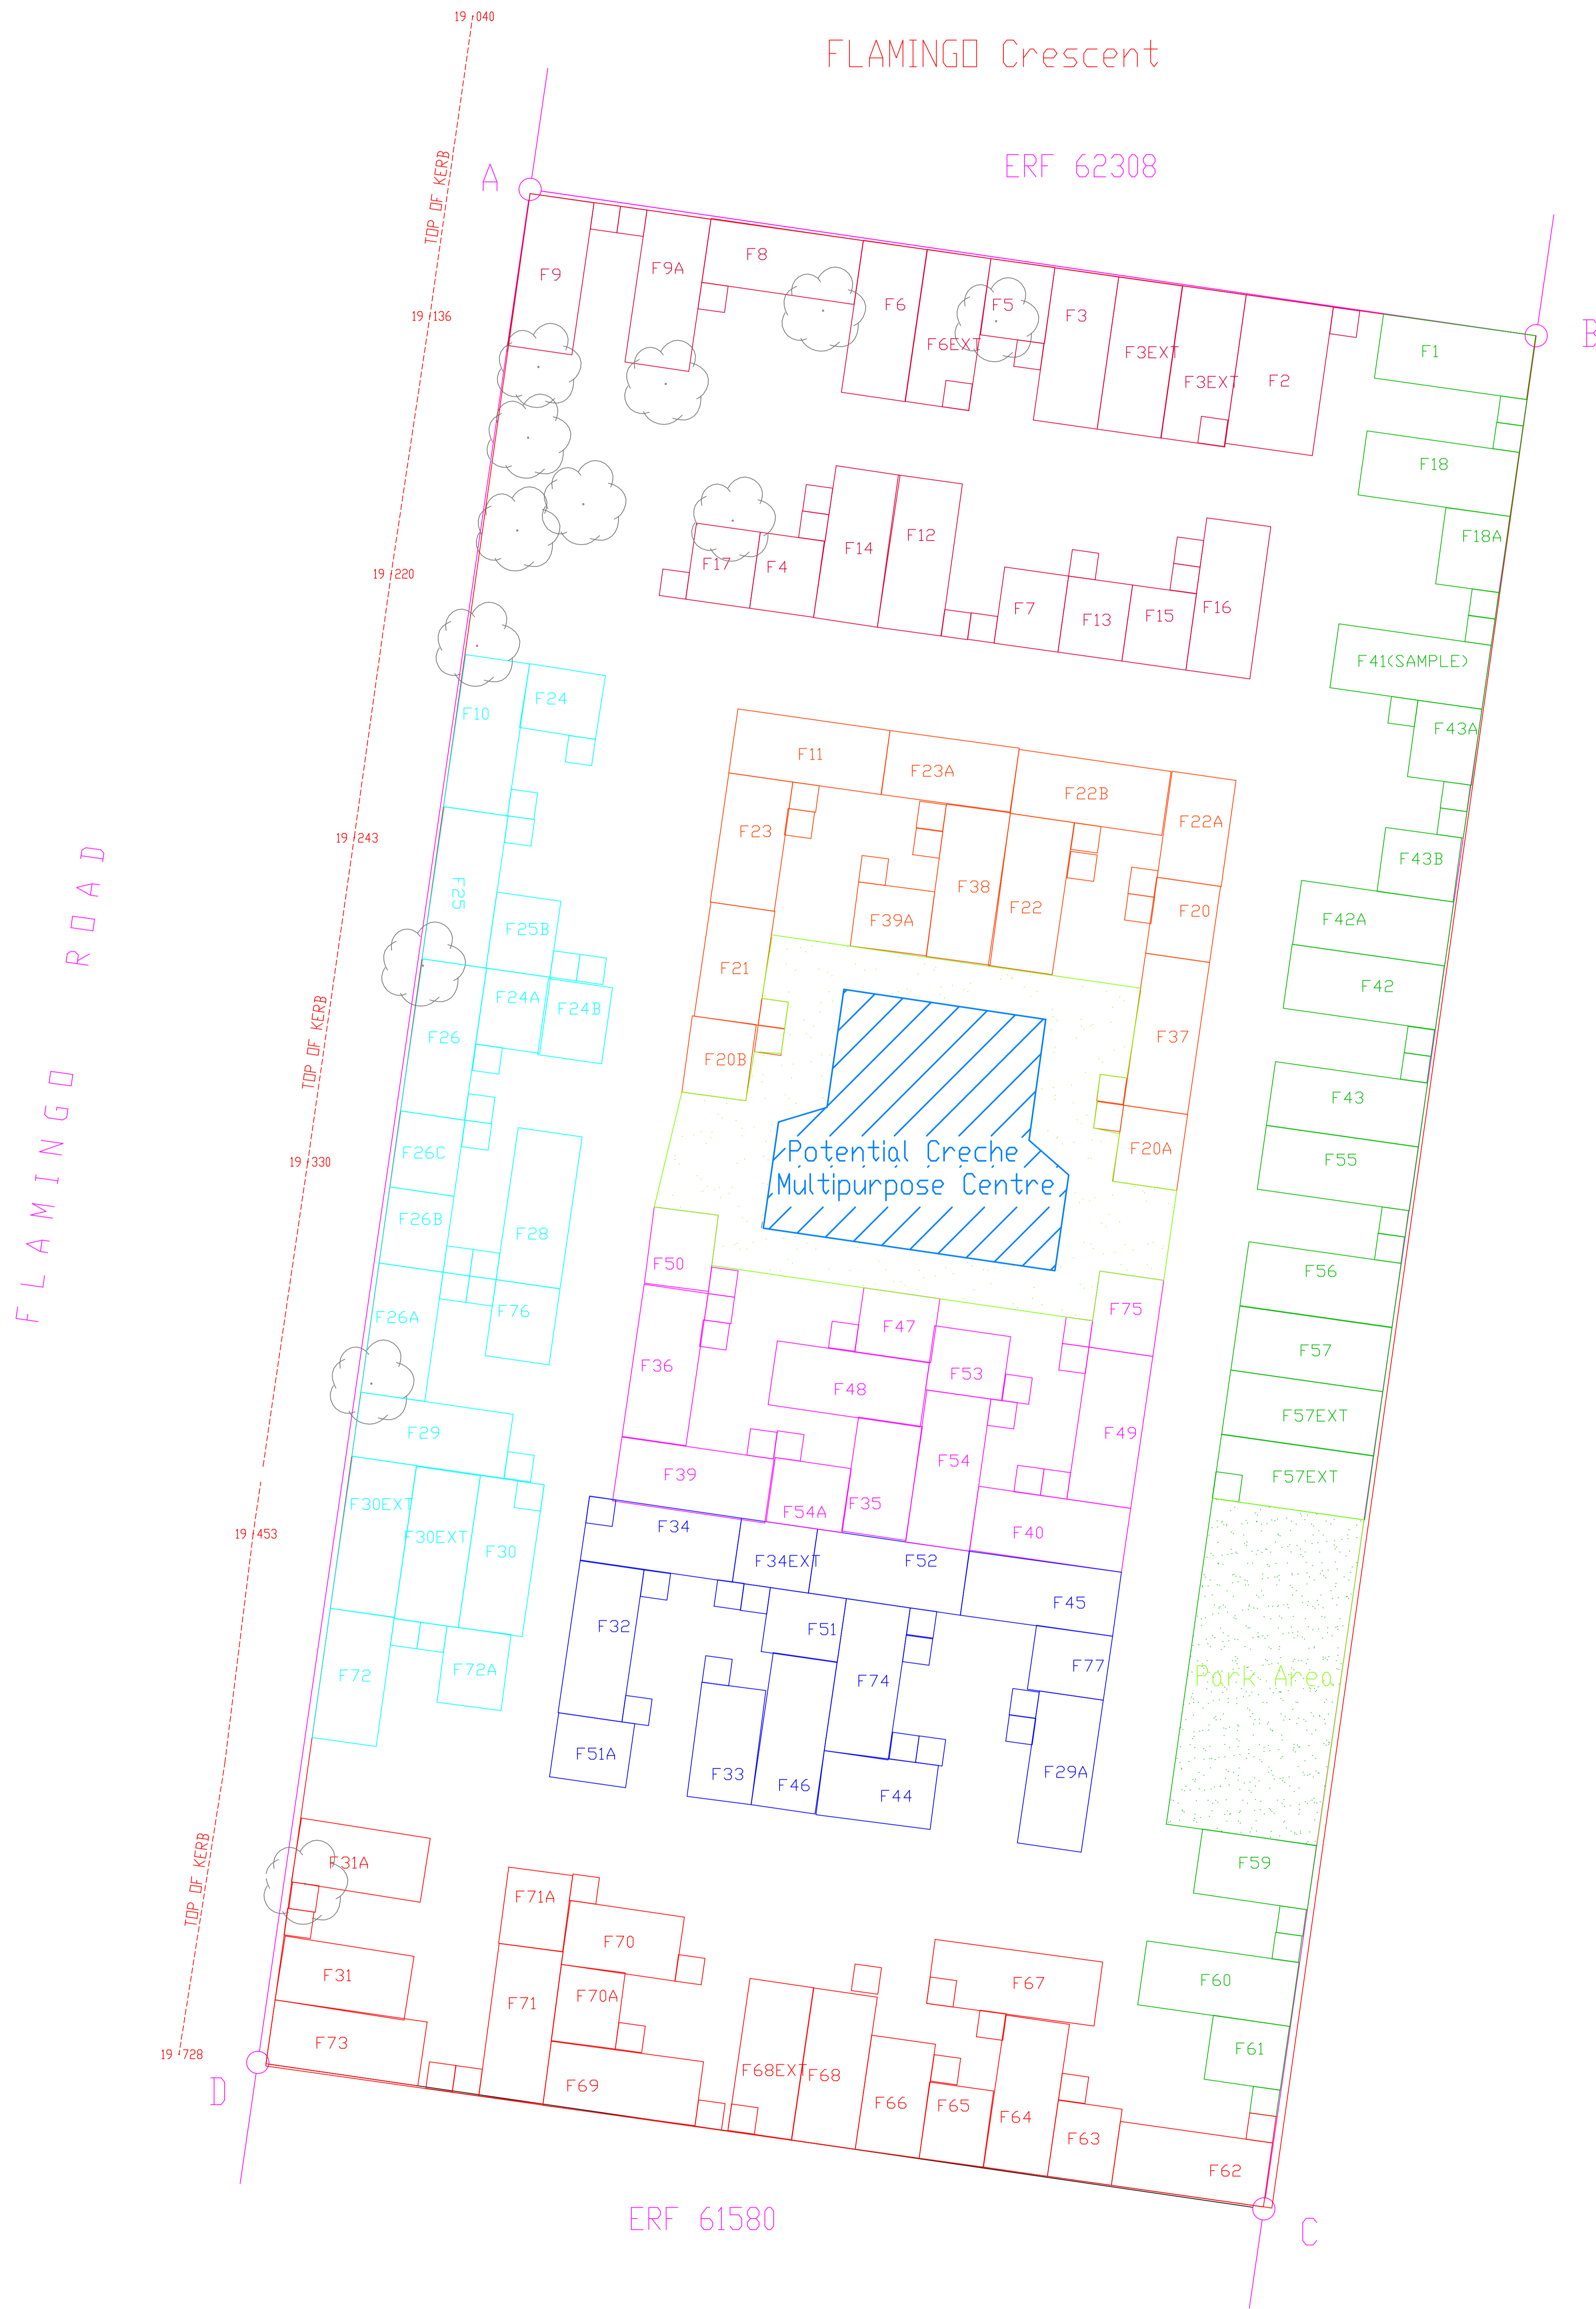

NOTES:

1. The Figure A,B,C,D represents Erf 61611 Cape Town
2. Coordinates system: Lo19
3. Heights are in metres.
4. Heights are accurate to +/- 0,03m.
5. Heights relate to mean sea level.
6. Ⓞ Denotes Survey control point.
7. Ⓞ Denotes Round manhole cover.
8. CL Denotes Cover Level.
9. IL Denotes Invert Level.

CORC/ISN/Flamingo
Proposed Layout

TELEPHONE: (021) 689 - 9408
 FAX: (021) 689 - 3812
 E-MAIL: sizwe@courc.co.za

DRAWING : MG460A
 SCALE : NTS
 DRAWN BY: S Mxobo
 DATE: 11 July 2013